

WOODLAWN ROAD AND SANITARY SEWER EXTENSIONS CITY OF ALIQUIPPA BEAVER COUNTY, PENNSYLVANIA


Permit Application #
Beaver County Corporation for Economic Development

250 Insurance Street
Suite 300
Beaver, Pennsylvania 15009
(724) 728-8610

APRIL 26, 2011


Baker

Michael Baker Jr., Inc.
4301 Dutch Ridge Road
Beaver, Pennsylvania 15009
(724) 495-7711

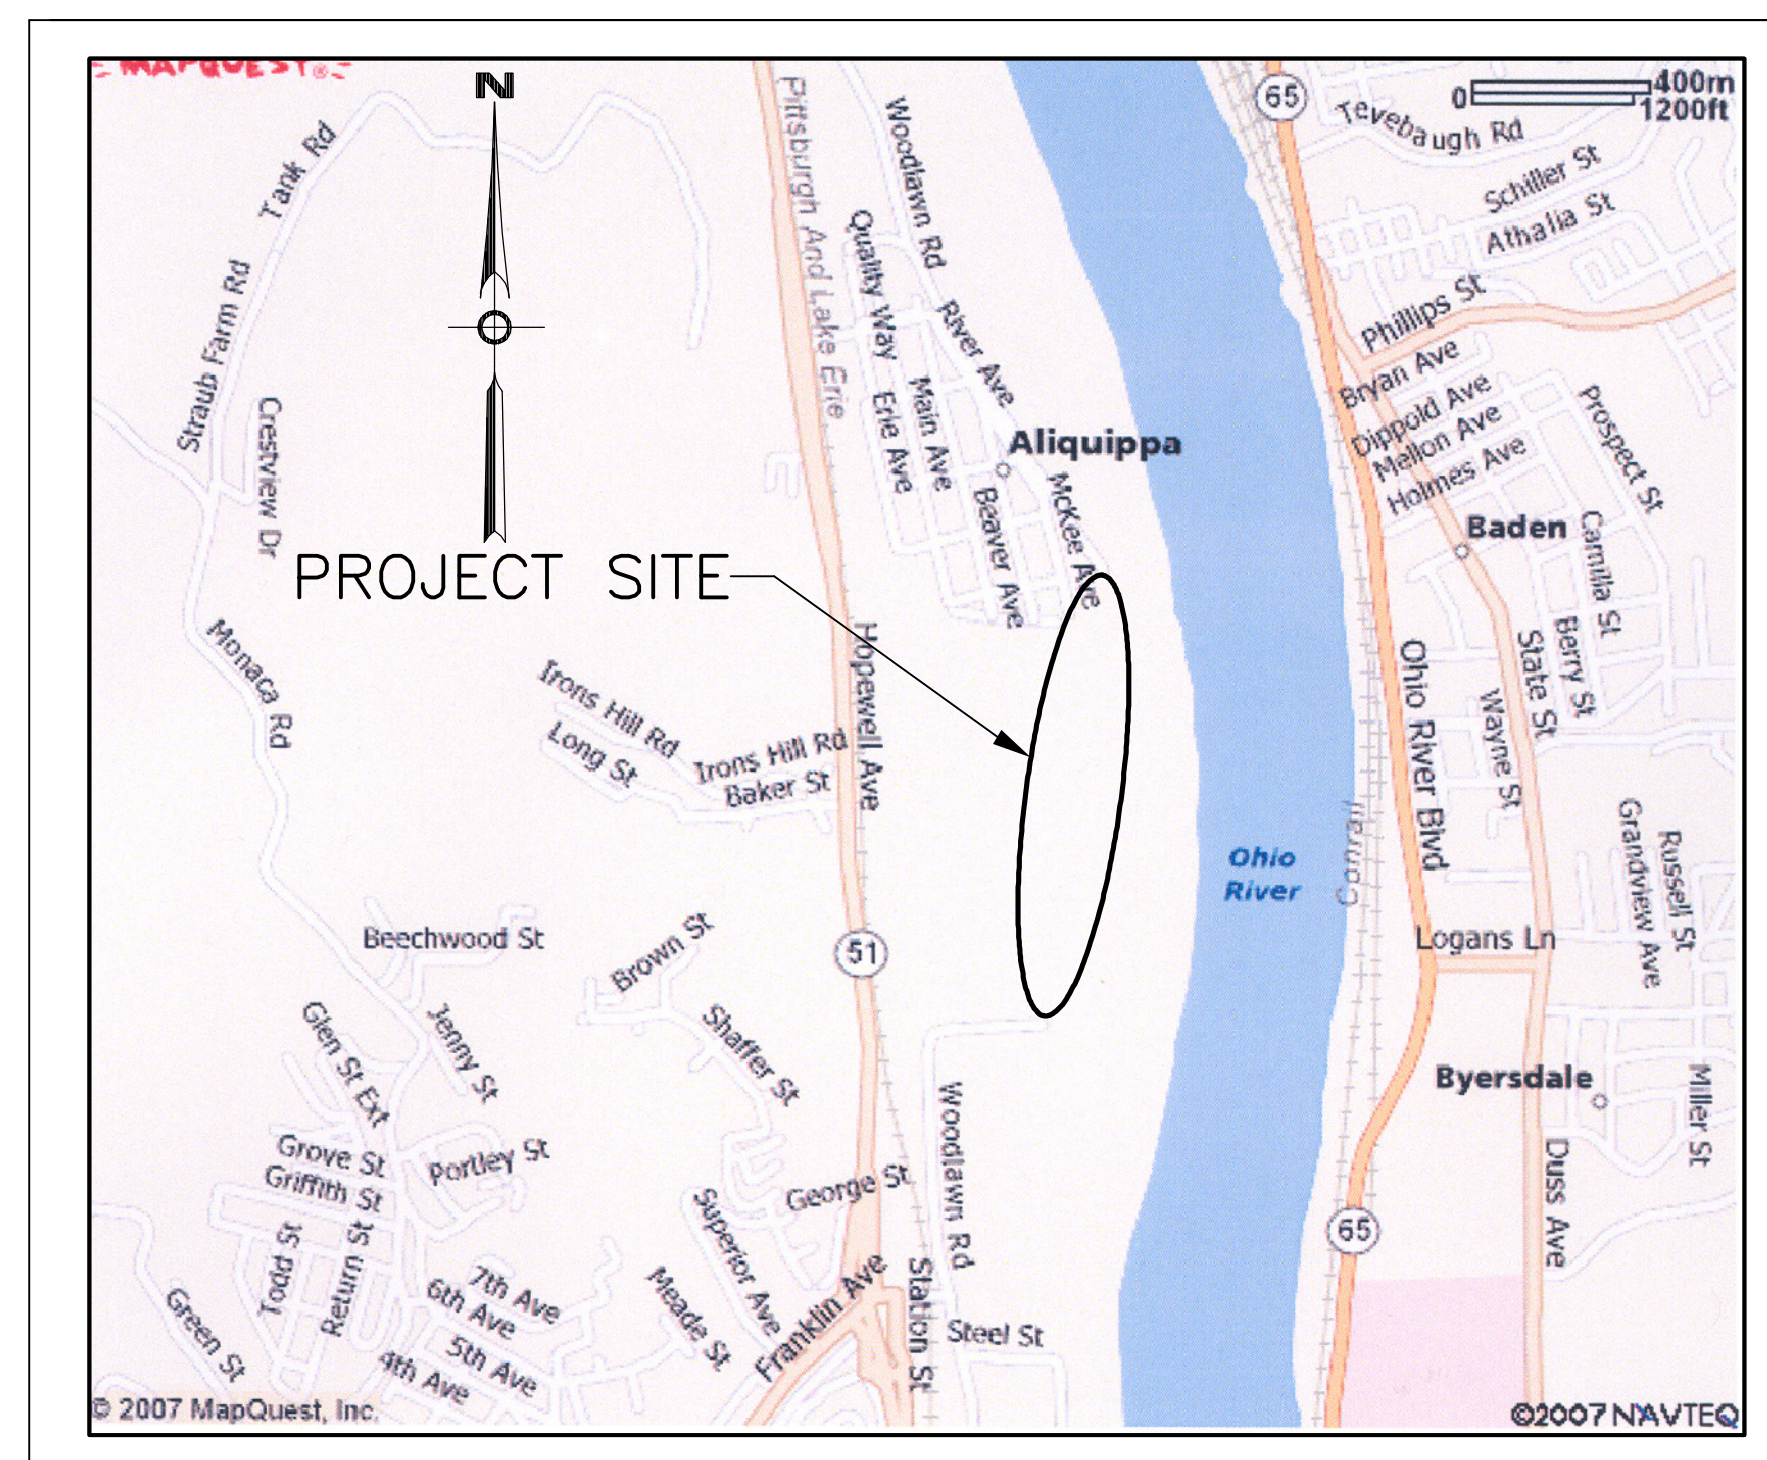

LOCATION MAP
N.T.S.

INDEX OF DRAWINGS	
SHEET NO.	TITLE
1	COVER SHEET
2	SITE UTILITY PLAN (NORTH)
3	SITE UTILITY PLAN (SOUTH)
4	STORM SEWER PLAN (NORTH)
5	STORM SEWER PLAN (SOUTH)
6	SANITARY SEWER PROFILES
7	CONSTRUCTION DETAILS
8	CONSTRUCTION DETAILS
9	CONSTRUCTION DETAILS
10	EROSION & SEDIMENTATION CONTROL PLAN (NORTH)
11	EROSION & SEDIMENTATION CONTROL PLAN (SOUTH)
12	EROSION & SEDIMENTATION CONTROL NOTES & DETAILS
13	POST CONSTRUCTION STORMWATER MANAGEMENT PLAN (SOUTH)
14	POST CONSTRUCTION STORMWATER MANAGEMENT PLAN (SOUTH)

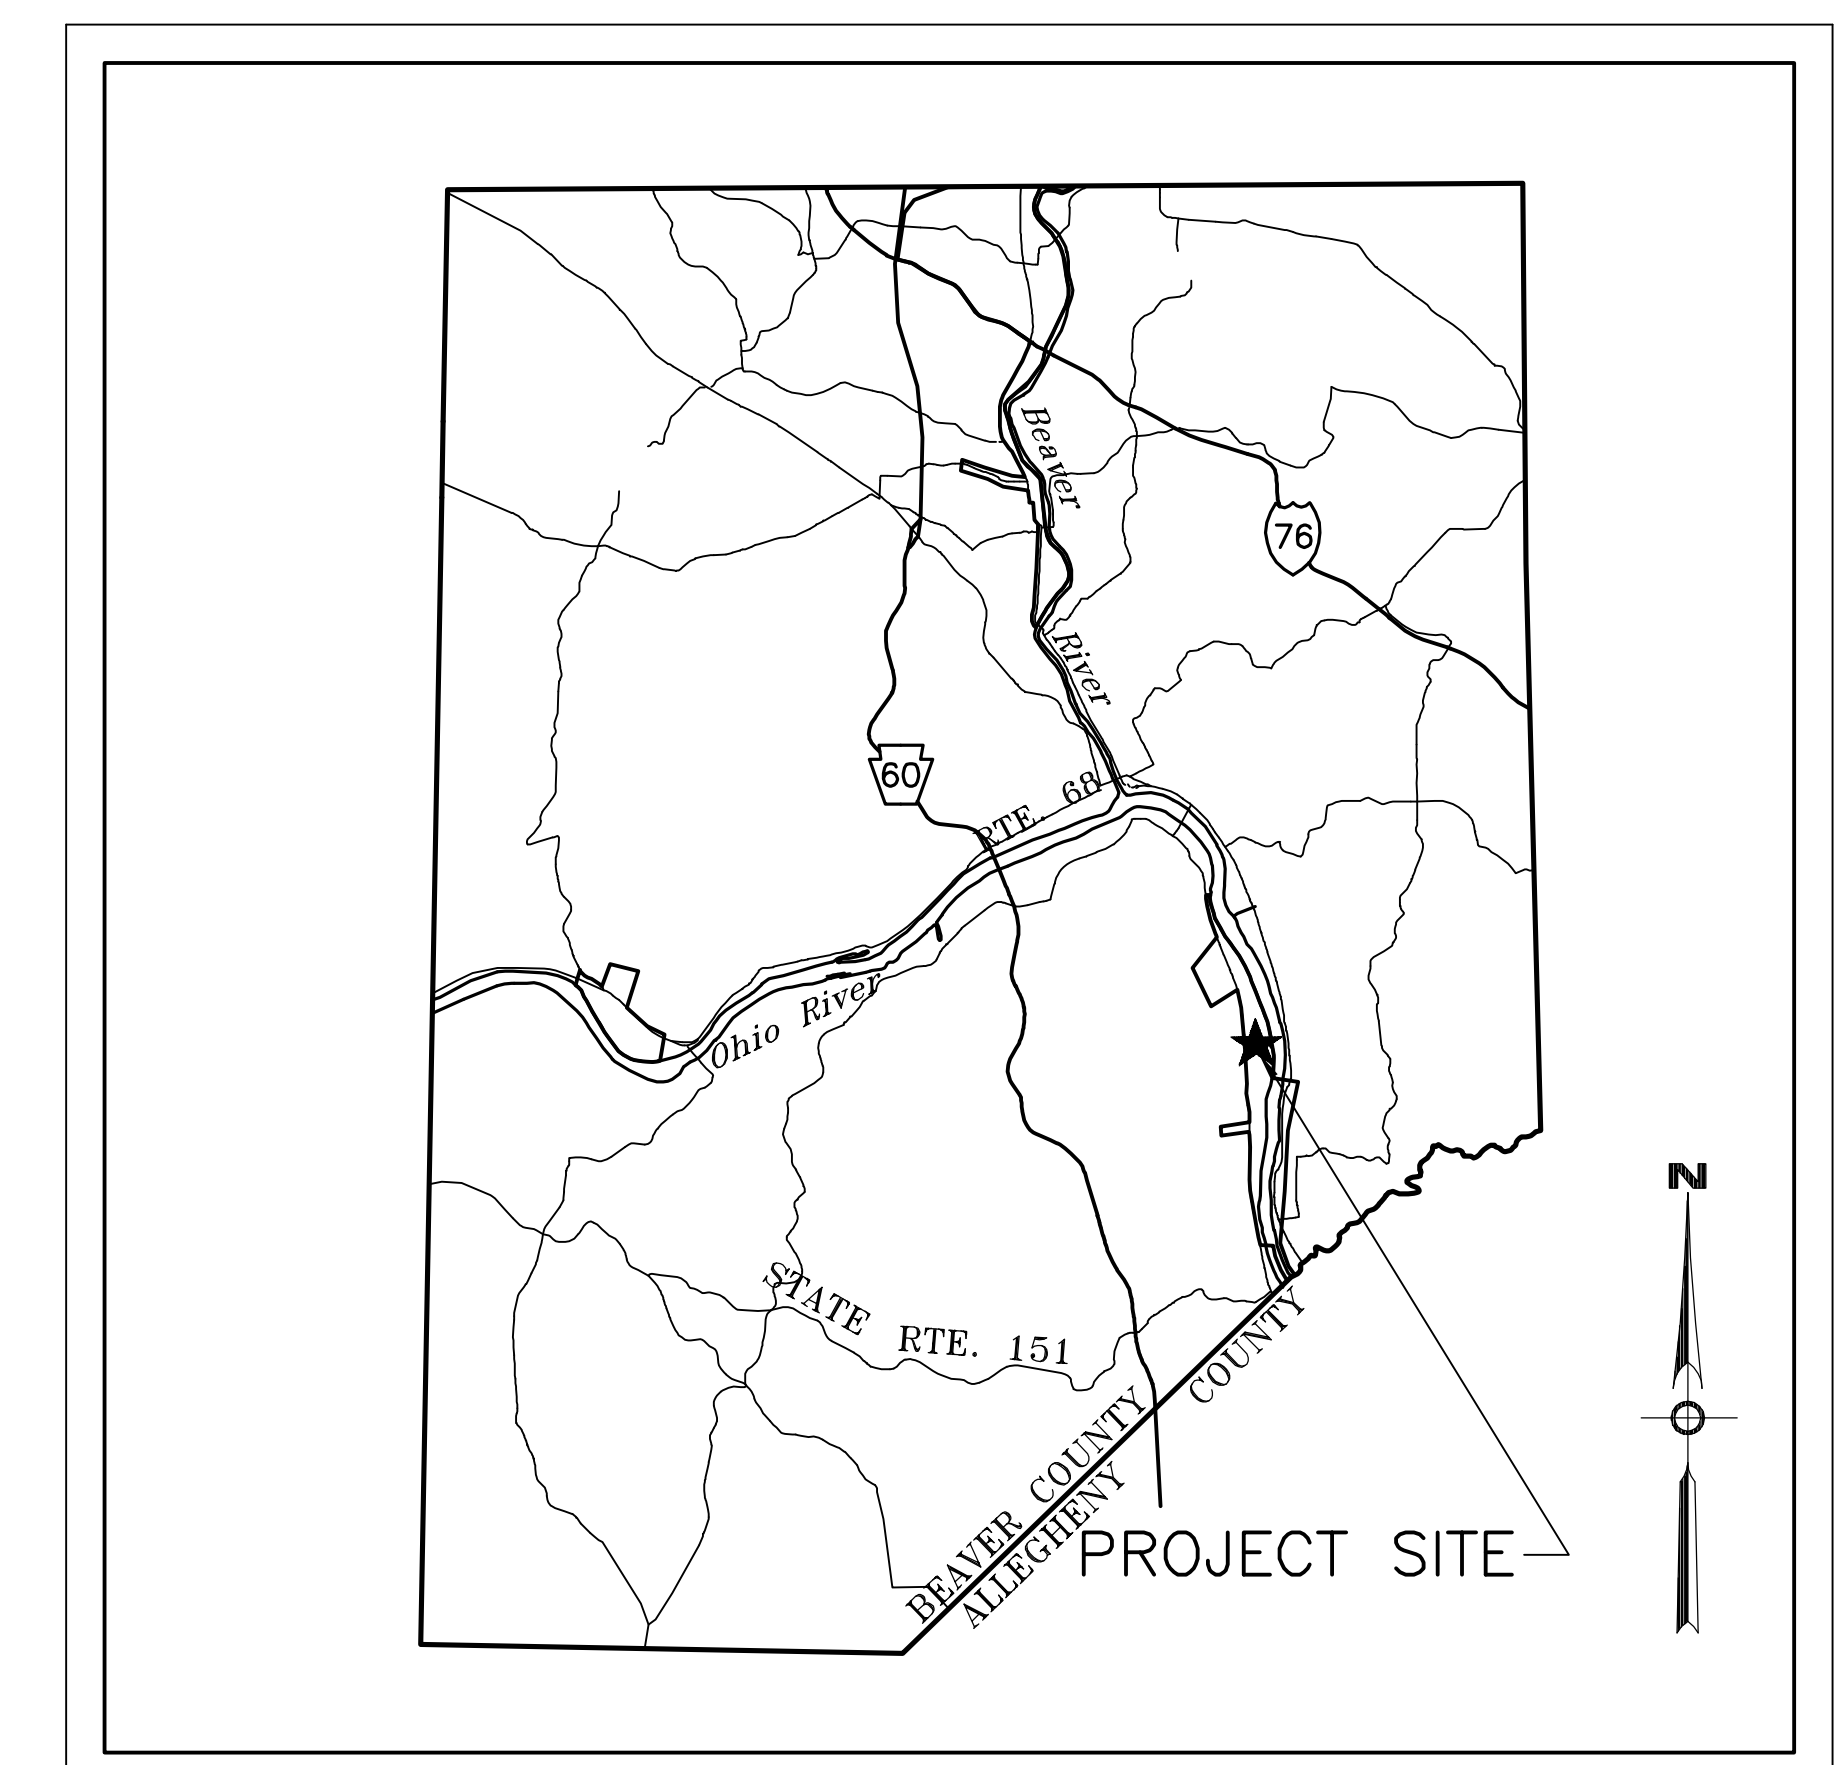

VICINITY MAP
N.T.S.