


LEGEND

- Proposed 10' Wide Multi-Use Path Trail Route
- Proposed On-Road Signed Trail Route
- Neighborhood Feeder 10' Wide Side Path Trail Route
- Neighborhood Feeder On-Road Signed Trail Route

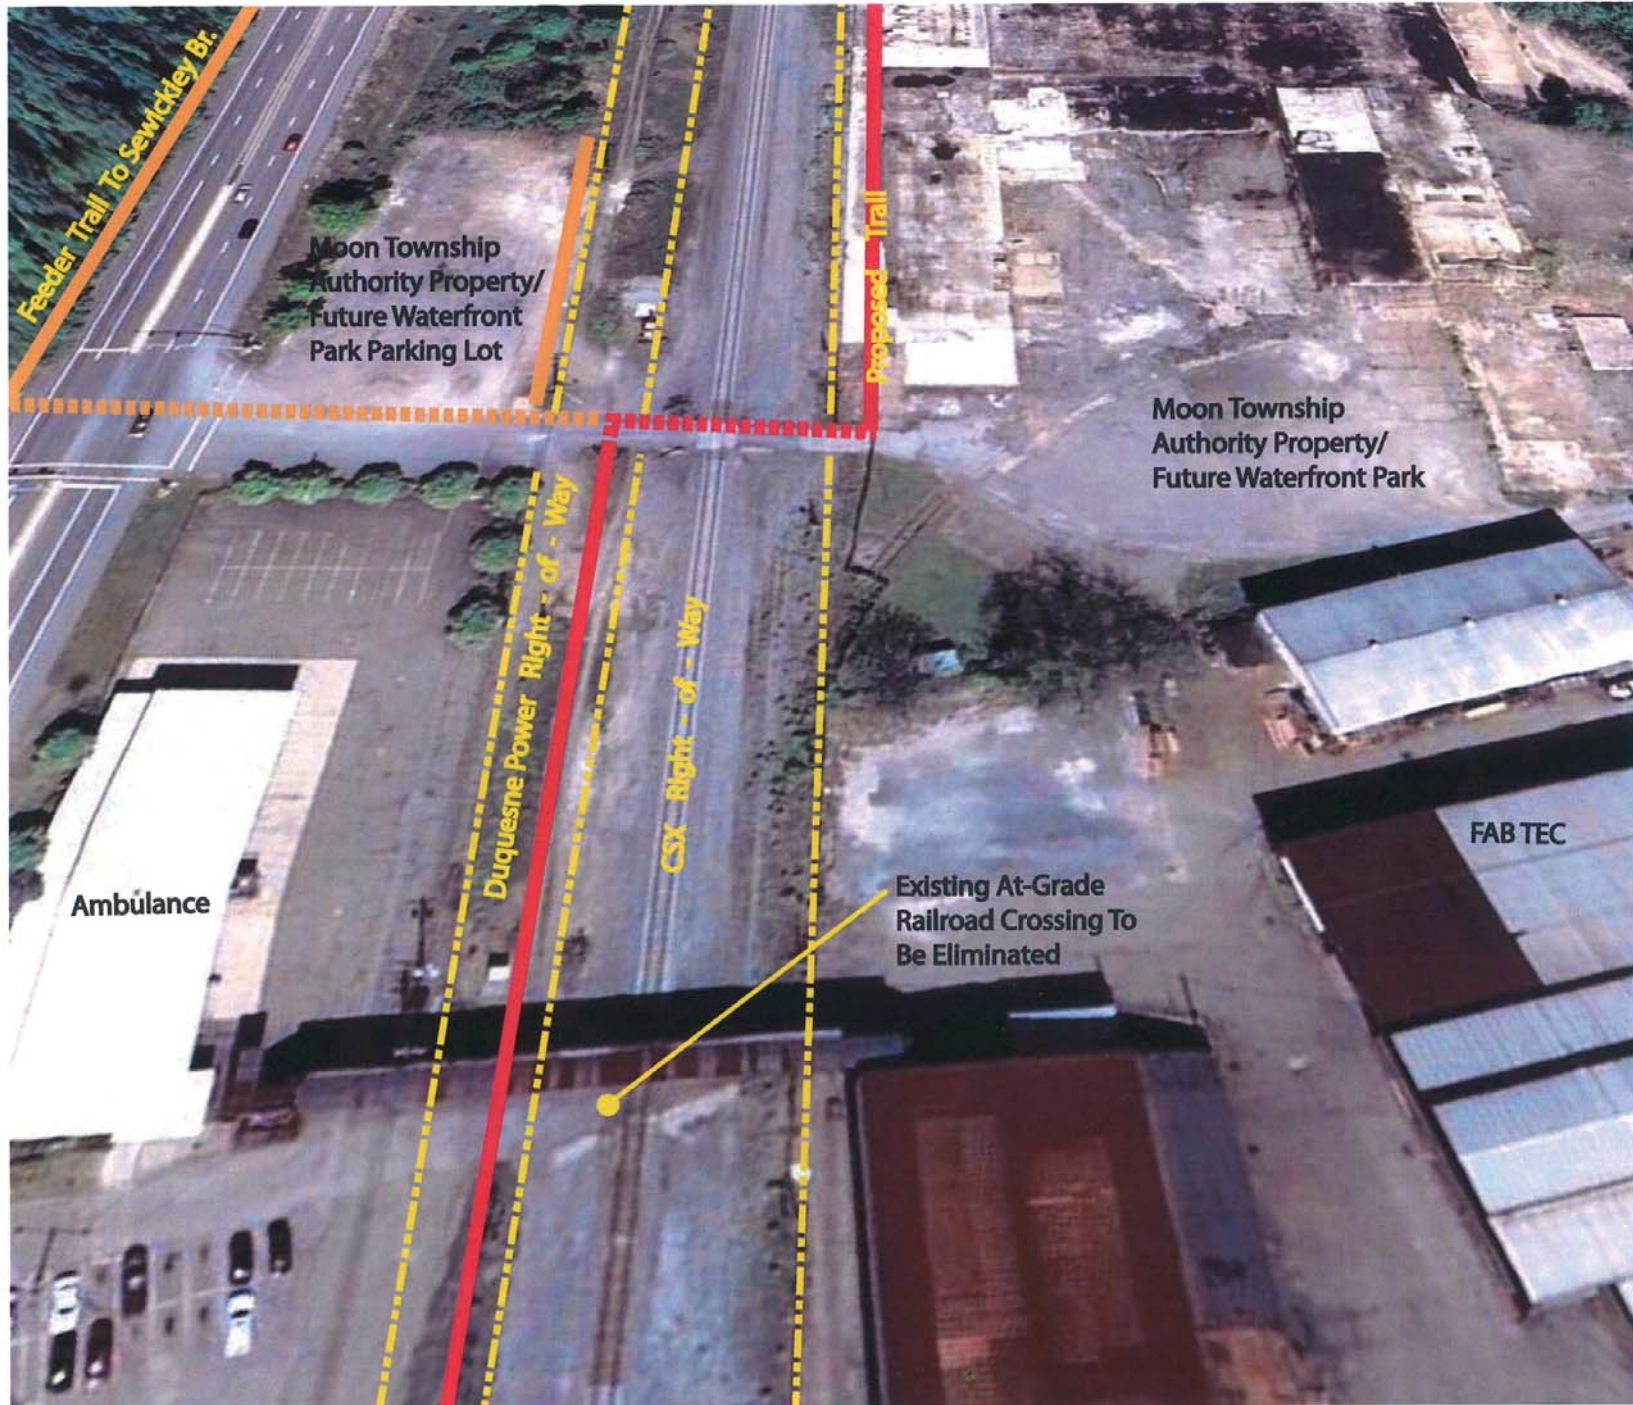

521 Proposed Trail Location
SCALE: Not to Scale